




East Elevation

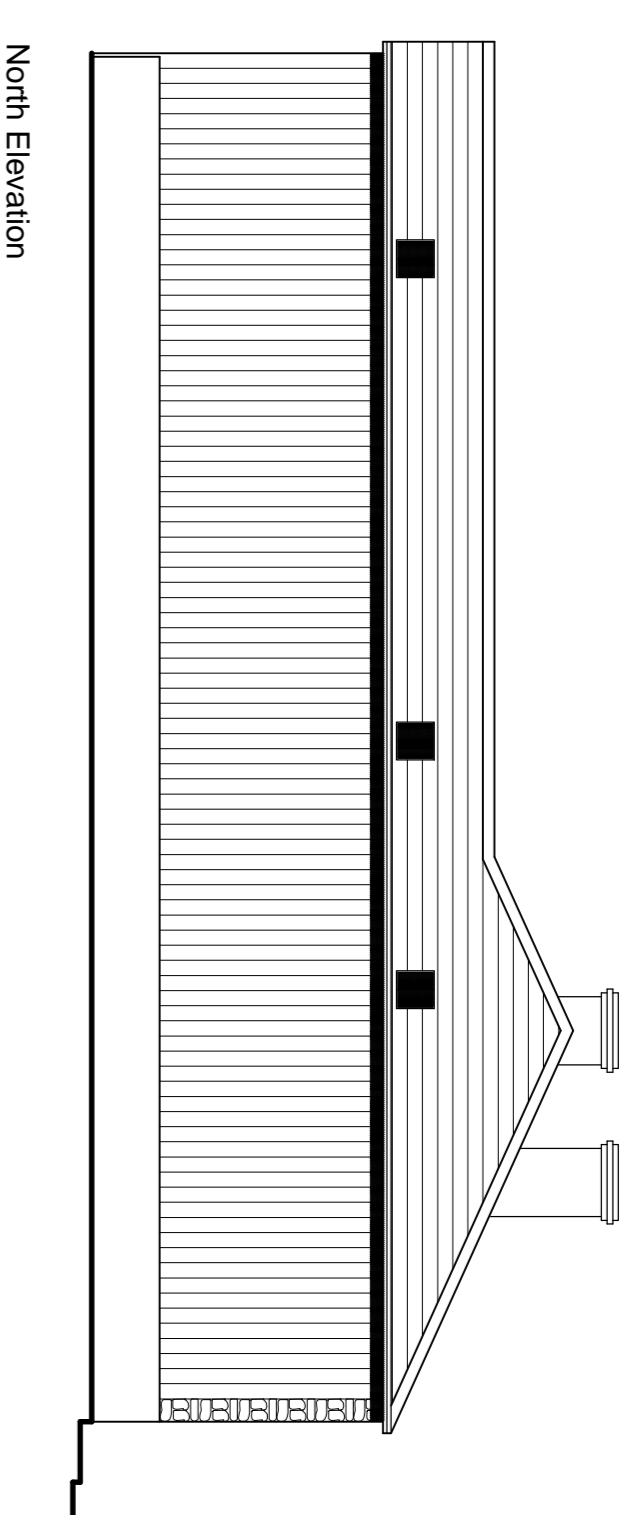


North Elevation

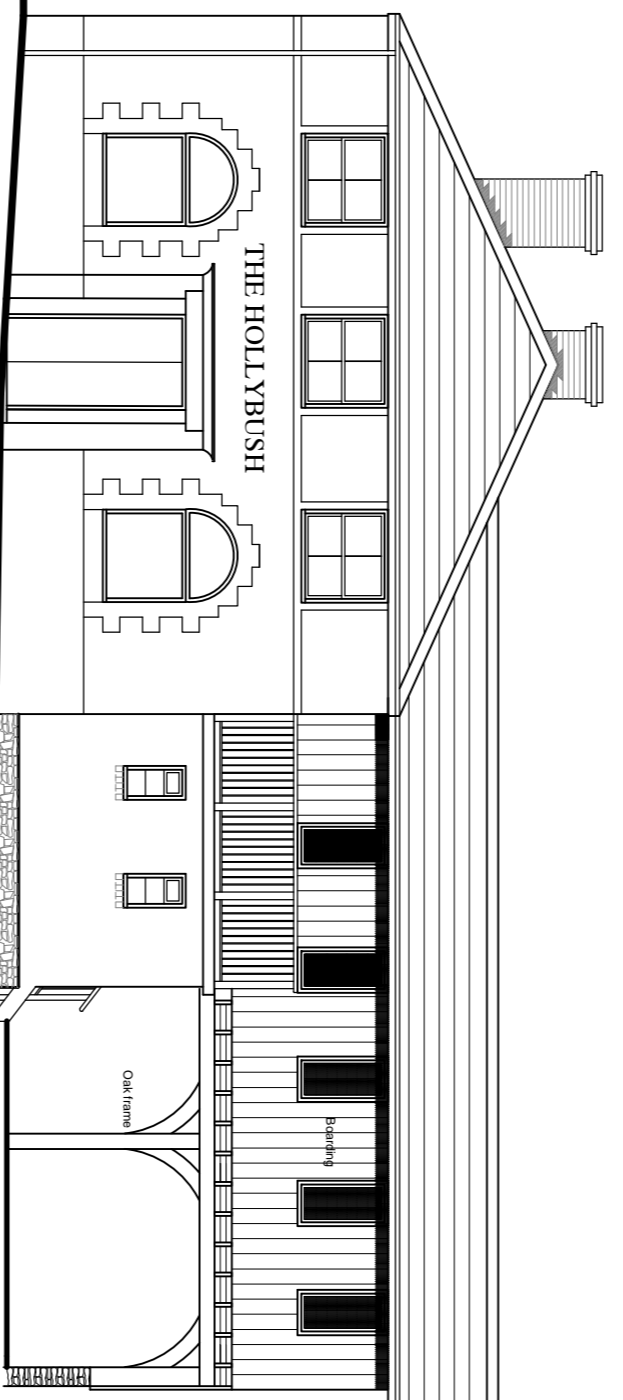


South Elevation

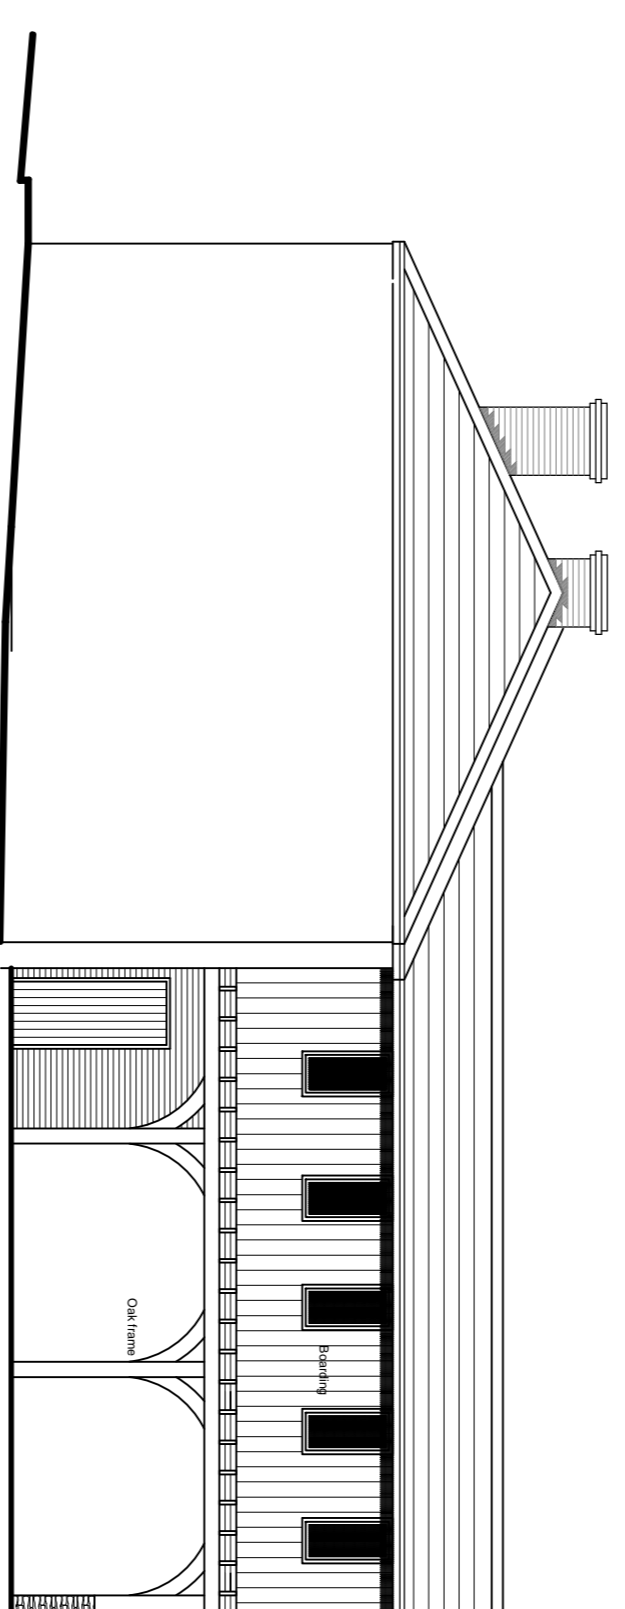

South Elevation

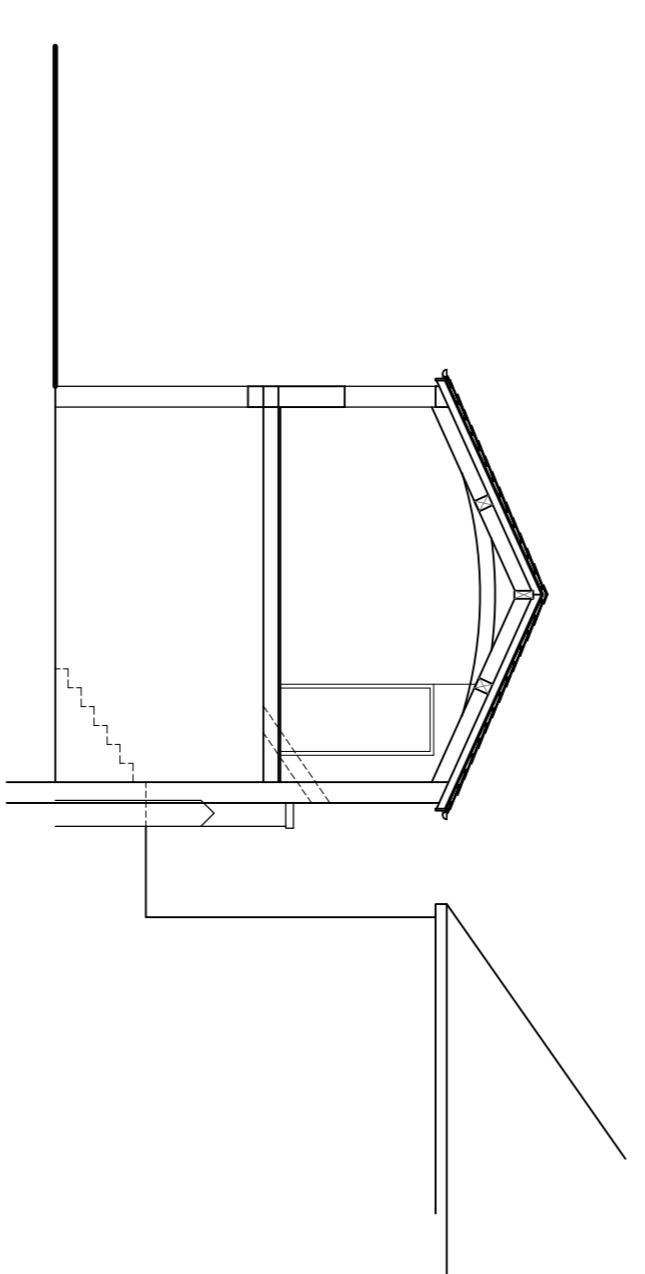

Section

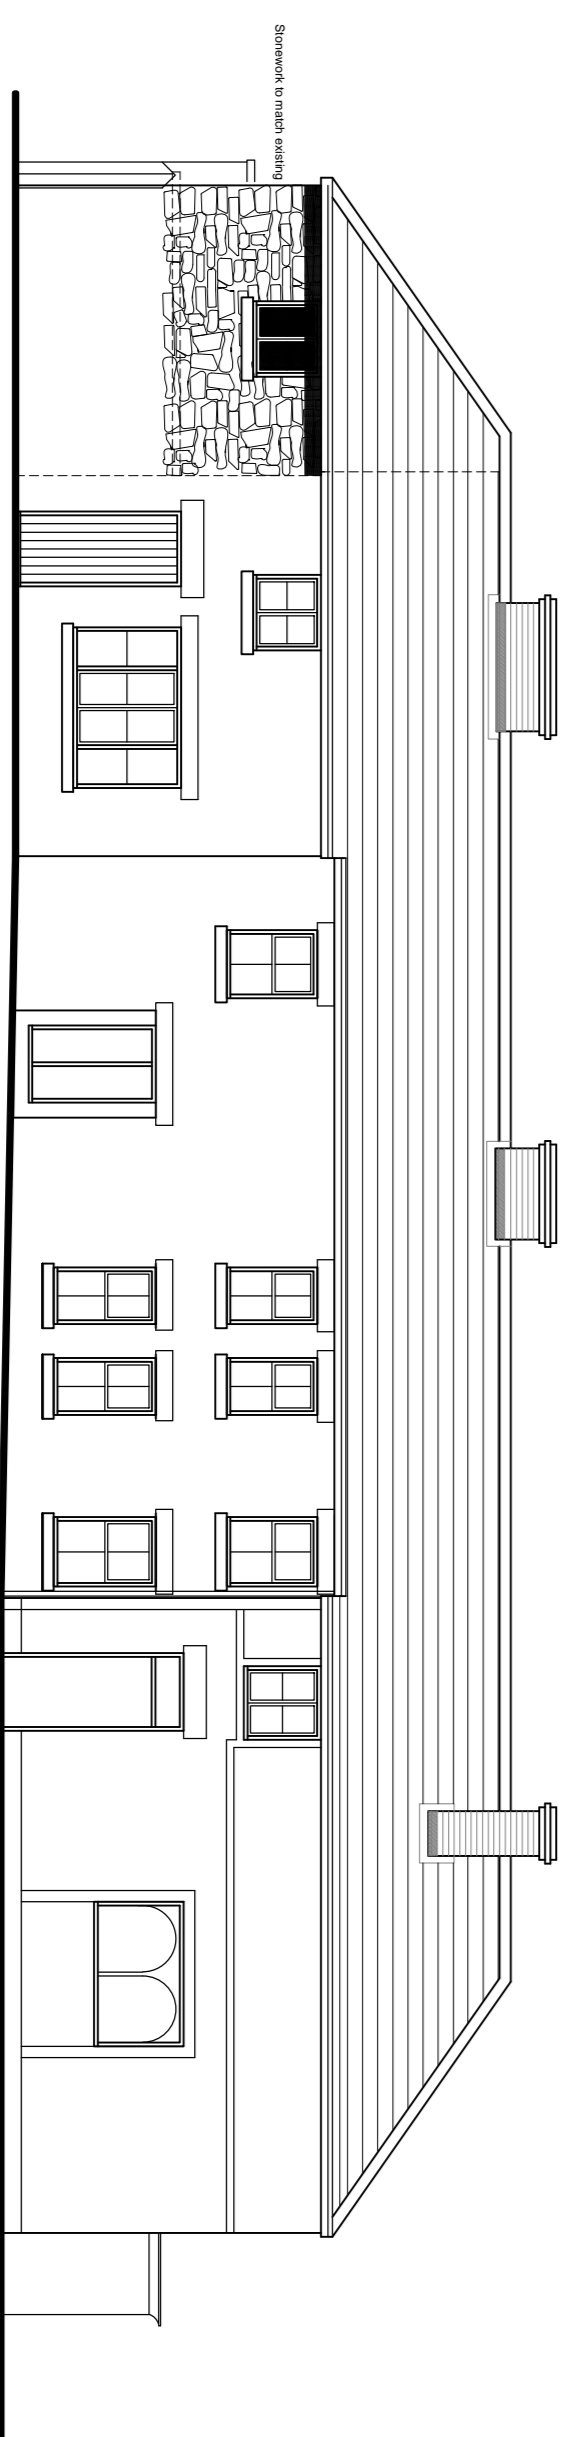

West Elevation

Revision

- Project: Proposed Extension to Hollybush Inn, Cefn Mawr, Wrexham
- Scale: 1:100
- Project Ref: 1210/171.03

**studio83**  
paul whale architecture and design

The Fort Offices, Artillery Business Park, Park Hall,  
Oswestry, Shropshire, SY21 4AD  
Tel: 01691 664239  
Mob: 07828 820200  
email: paul@whale@studio83.co.uk